



Maßstab 1 : 1.000

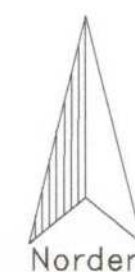

Gemeinde Lilienthal  
Bebauungsplan Nr. 83 Timkenweg II

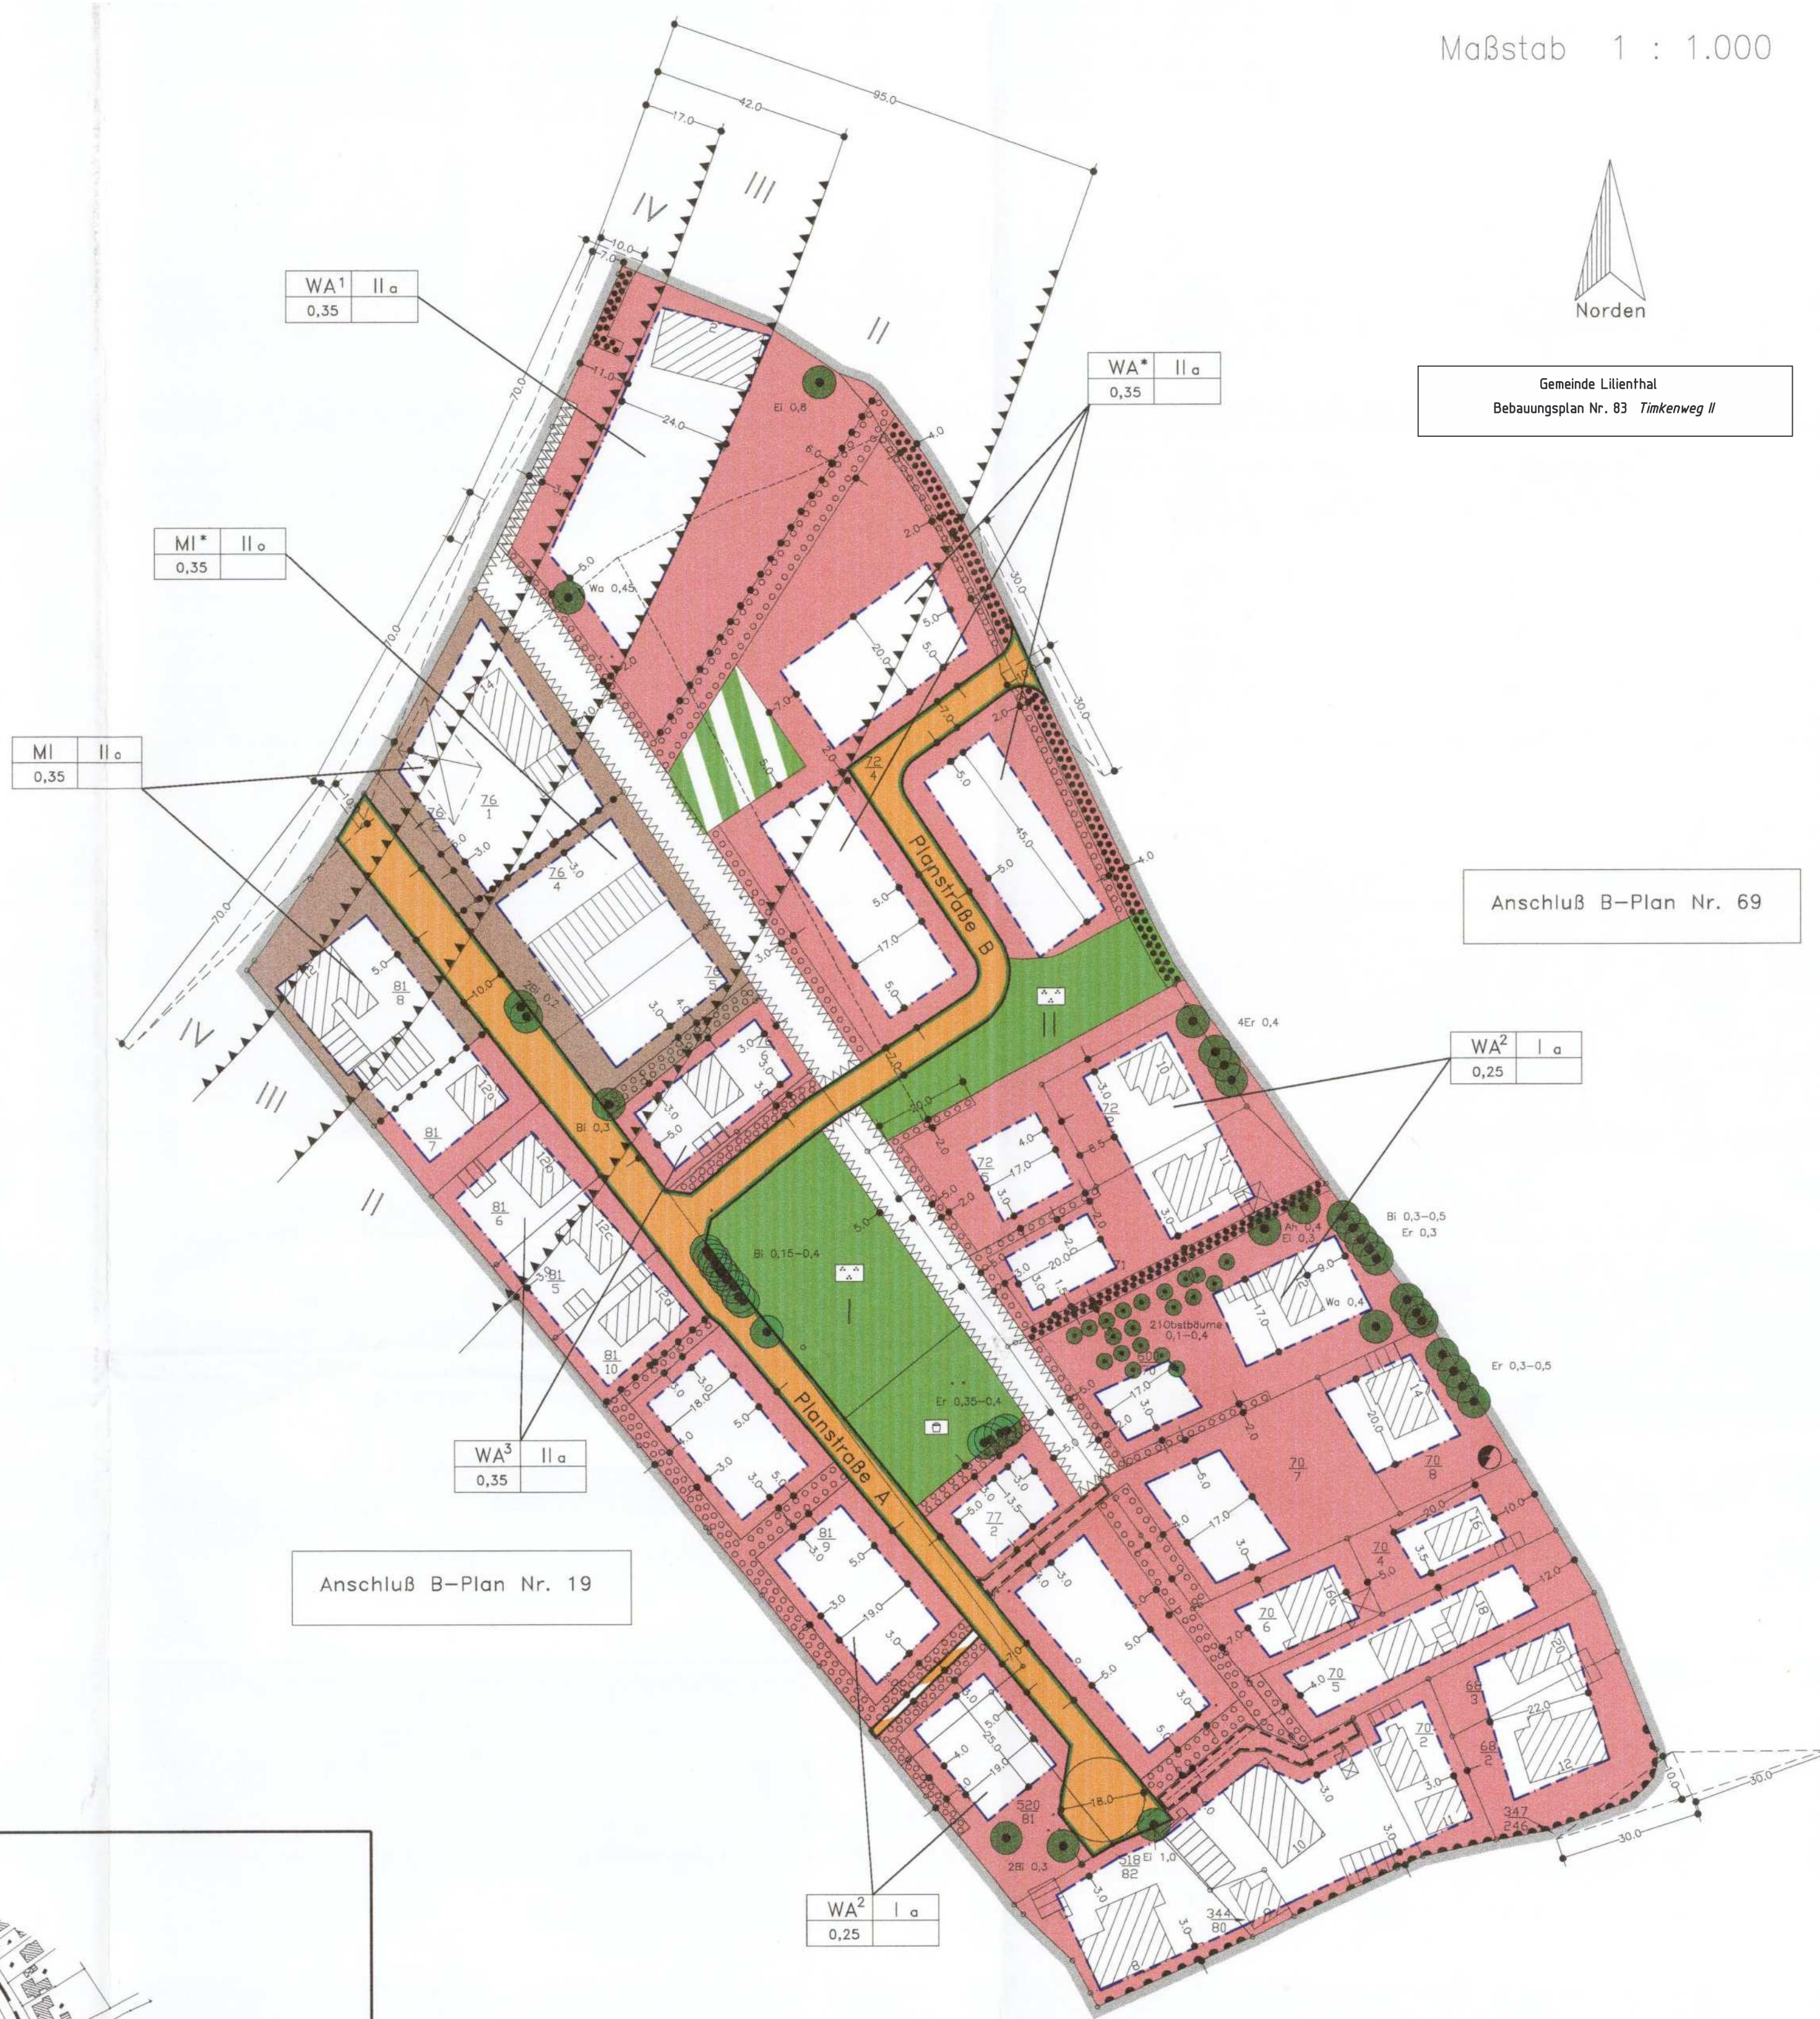

Anschluß B-Plan Nr. 69

Anschluß B-Plan Nr. 19

Anschluß B-Plan Nr. 53



Ah	Ahorn
Bi	Birke
Ei	Eiche
Er	Erle
Hb	Hainbuche
Li	Linde
Wa	Walnuß
Wd	Weißdorn